



BK-600 6-INCH BUILDBUCK

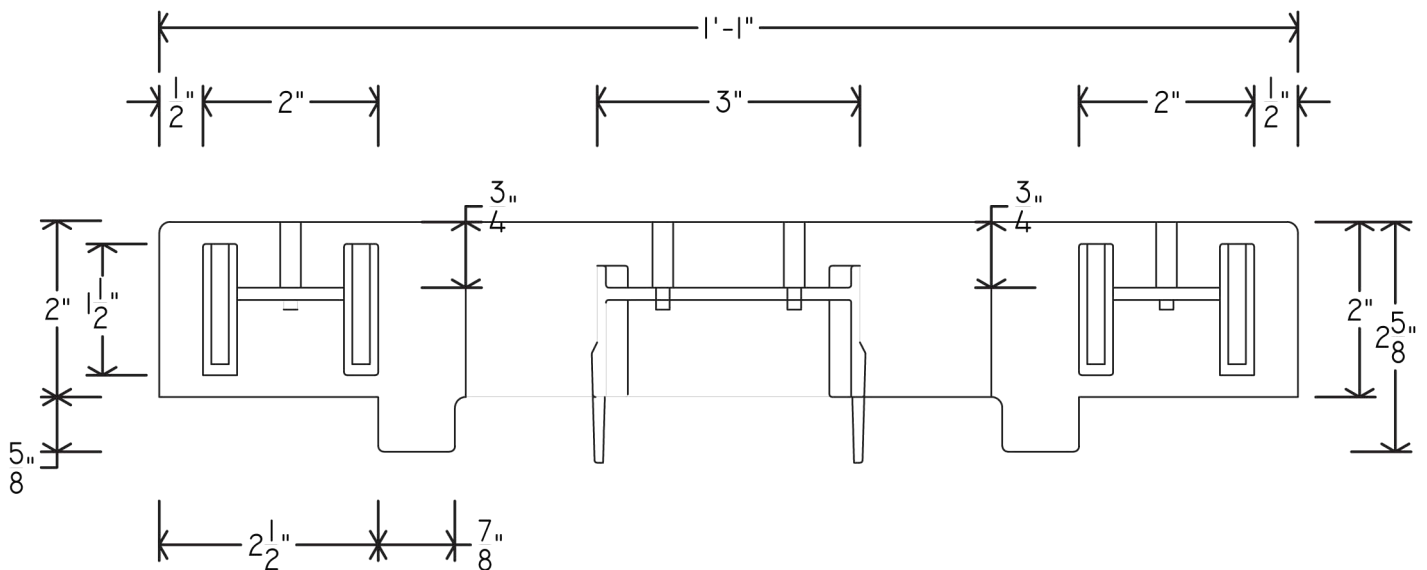

BK-800 8-INCH BUILDBUCK

 <p>SYSTÈME DE COFFRAGE ISOLANT PRODUIT PAR STYRORAIL INSULATING CONCRETE FORMS MANUFACTURED BY STYRORAIL 65, ROUTE 105, LA PÊCHE, QUEBEC, J0X 3G0 OFFICE: 819-643-4456 TOLL FREE: 888-332-3456 STYRORAIL.CA</p>	BUILDBUCK CROSS SECTIONS BK-600/BK-800			DETAIL SHEET
	DATE/REV	12/2015	SCALE	NTS
	NOTES			
	CONSTRUCTION SHALL BE IN ACCORDANCE WITH ALL APPLICABLE LOCAL AND NATIONAL CODES. ALL DRAWINGS ARE SUBJECT TO CHANGE WITHOUT NOTICE.			
				62D